


1 2 3 4

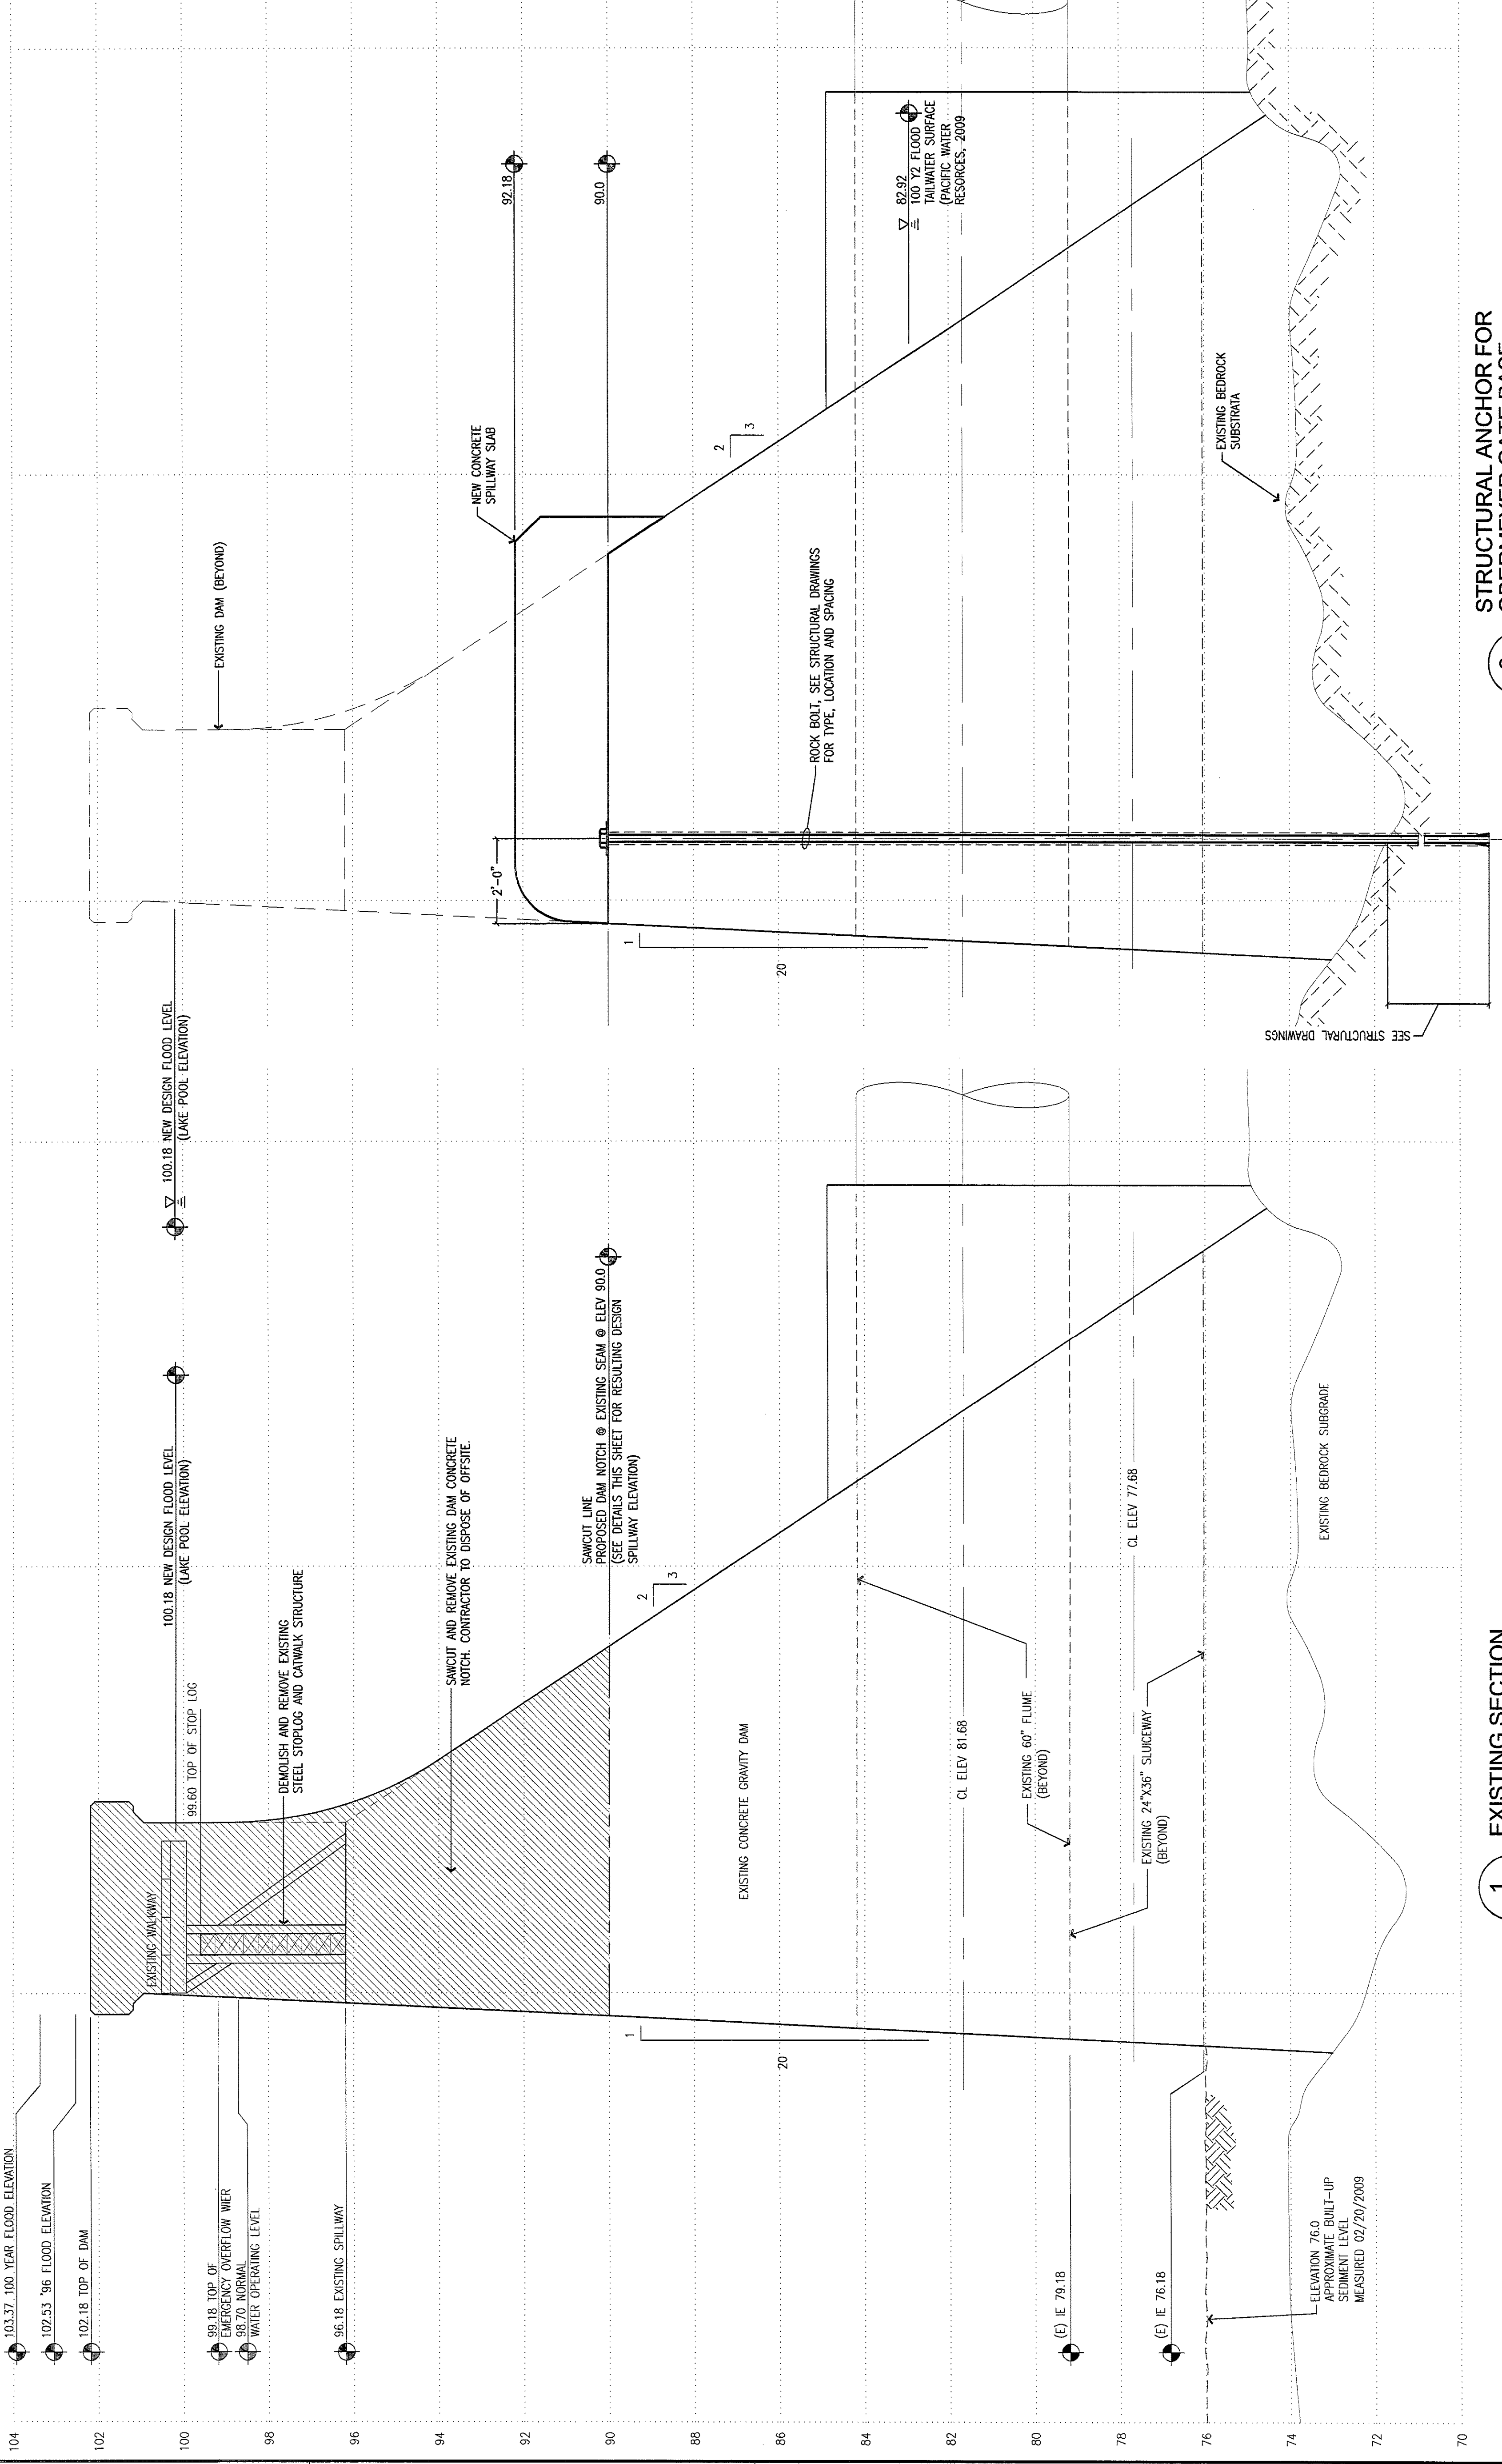

2
C2/C3
STRUCTURAL ANCHOR FOR
OBERMEYER GATE BASE
SCALE: 1/2"=1'-0"

1
C1/C3
EXISTING SECTION
SCALE: 1/2"=1'-0"

| SYMBOL | DESCRIPTION | DATE | APPROVED |
|--------|-------------|----------|----------|
| A | 30% DESIGN | 11/01/09 | |

| DESIGNED | CHECKED | DATE | SCALE |
|----------|---------|----------|-------|
| MBM | MBM | 09/22/09 | NONE |

BAR IS ONE INCH ON THIS SHEET, ADJUST SCALES ACCORDINGLY.
DO NOT SCALE DIMENSIONS FROM THIS SHEET.

15575 SW SEQUOIA PKWY, SUITE 140
PORTLAND, OR 97224
PH: 503-226-3921 FAX: 503-226-3926

WINZLER & KELLY

LAKE OSWEGO CORPORATION
LAKE OSWEGO DAM
CIVIL
DAM CROSS-SECTIONS

JOB NUMBER 11785-09002
SHEET 4 OF 4
C3

Reuser of Documents: This document and the files and designs incorporated herein, as an instrument of professional service, is the property of Winzler & Kelly and shall not be reused in whole or in part for any other project without Winzler & Kelly's written authorization. © 2009 Winzler & Kelly